



Discover your outdoor potential

Quote Number 00018360
Created Date 29/5/2026
Expiration Date 29/7/2026

Prepared By Aaron Ryan
Company Name Vogue Pergolas Australia
Address 69 Sheppard st
Hume Australian Capital Territory 2620
Australia
ABN 49 120 772 152

Name Lany Trinh
Bill To 1 Ross Smith Drive
Scullin Australian Capital Territory 2617
Australia

Description

DA Approval, Certification and Drafting will incur a further cost of \$7,000.00 Incl. GST (if wanted)
Included in Grand Total

Design, Supply & Install your Carport of approximately 88m² (13.5m x 6.5m)

\$31,540.00 PVC
\$34,180.00 Colorbond

Further to our discussion, I am pleased to provide you with a quotation for your Vogue Carport. We believe this design to be the best concept for this area. Not only will it provide you with a great area to suit your specific needs, the aesthetically pleasing design will add protection to your outdoor space.

The cost of your Unique Structure includes:


- Custom designed and engineered to suit your personal requirements
- Locally manufactured
- Powder Coated Steel Frame
- Fully delivered and installed
- Colorbond Roofing
- Hydro vac Footings

Not Included:


- For the Supply & Installation of your Custom Gutter would be an additional \$480.00 inc GST / per 6.0m

We would require a deposit of 20% when you place your order, and a progress payment of 60% upon the delivery of the structure to site, and final payment of 20%. The prices quoted are inclusive of all costs and charges, including GST. Thank you for your enquiry.


Table with 2 columns: Description, Amount. Rows: Total Quote Price (\$41,180.00), Includes Tax (\$3,743.64), Grand Total (\$41,180.00)

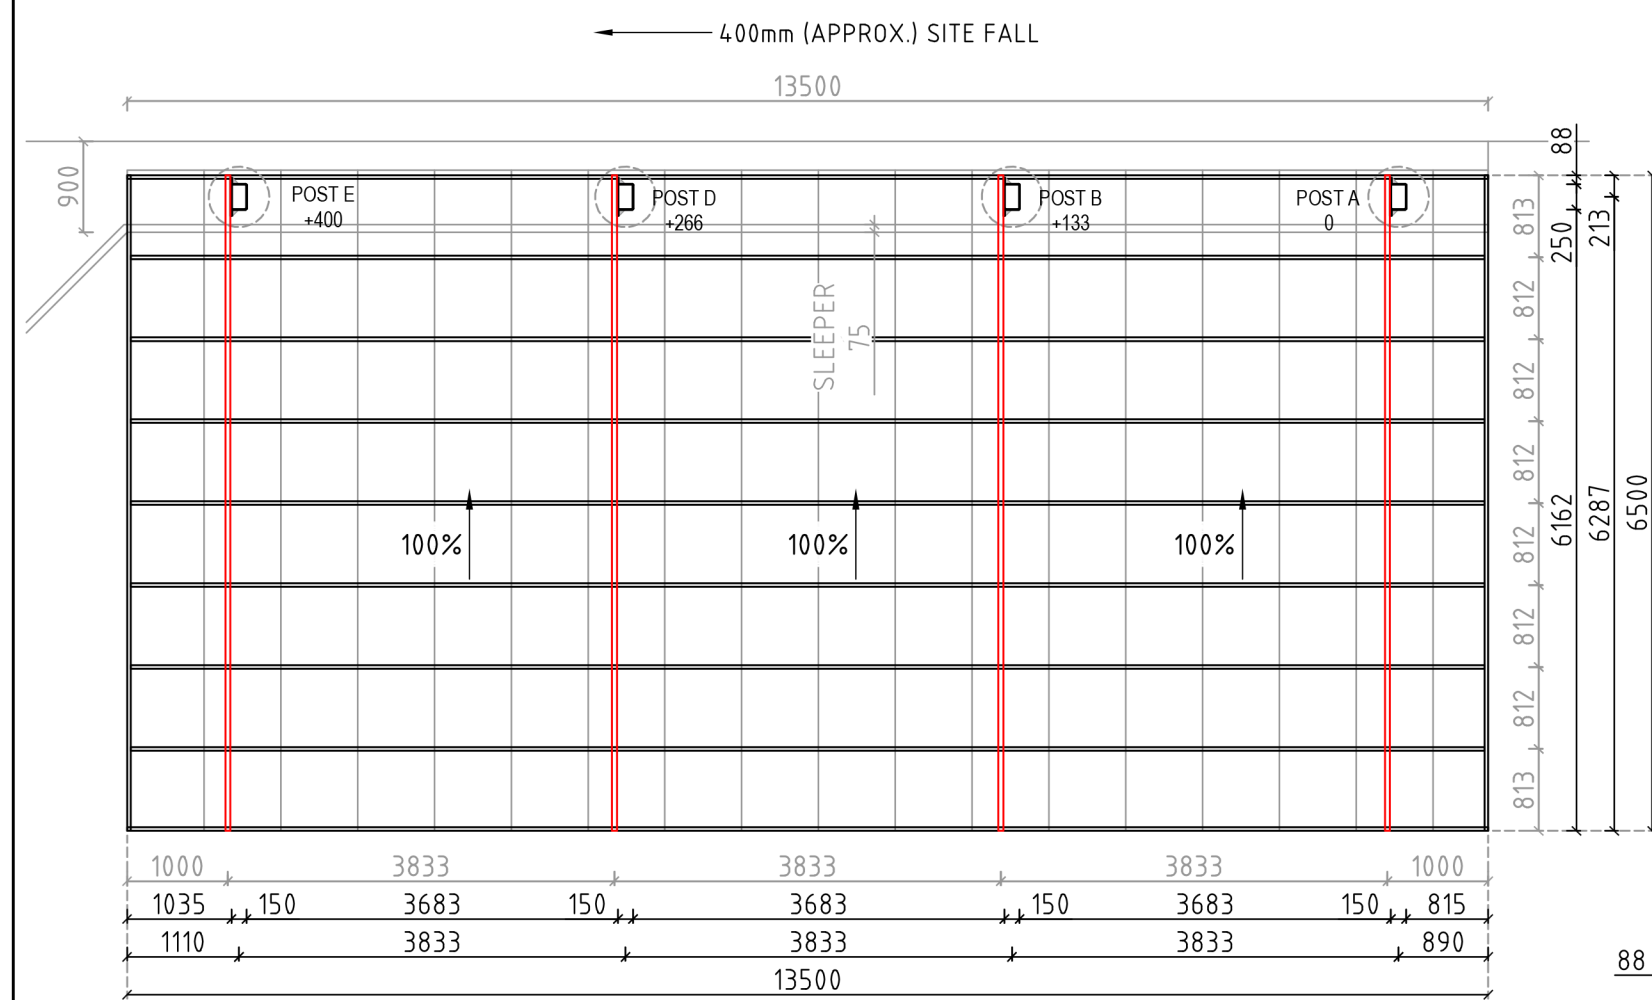

CARPORT PLAN

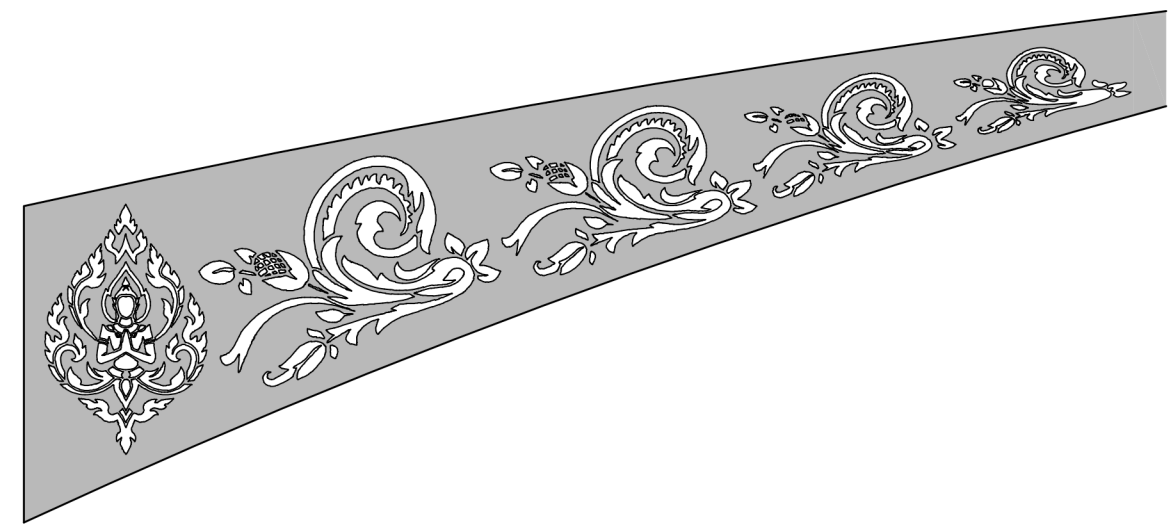

TRUSS CUT DETAIL

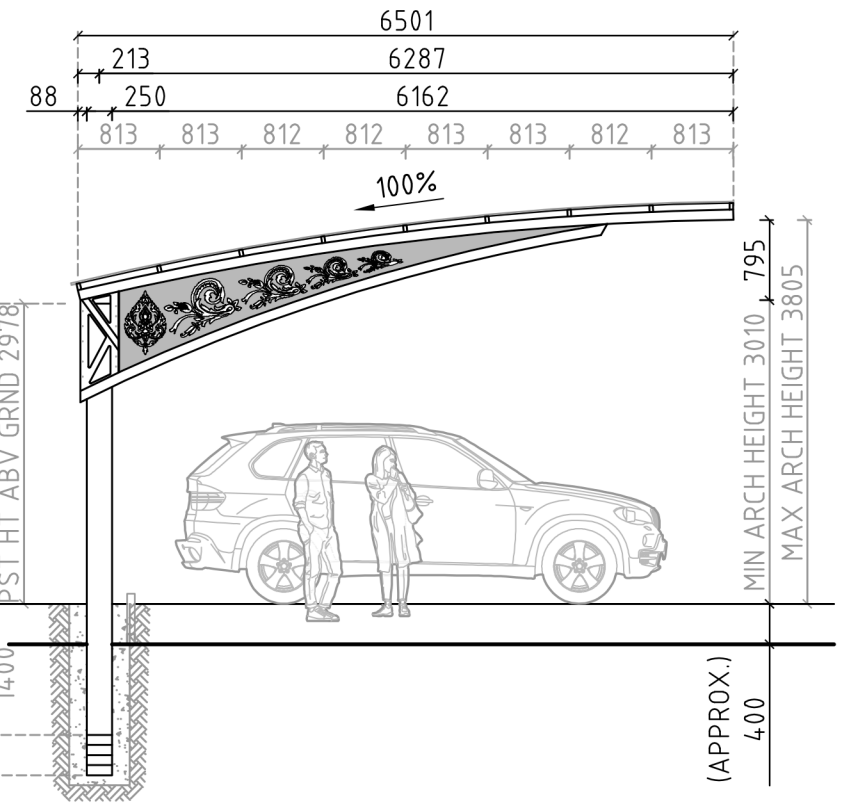

TRUSS ELEVATION

STRUCTURE DETAILS: T_C: R30.0m & TL: 6.54m B_C: R18.0m COLORBOND TL: 6.63m (18)
STRUCTURE FINISHES: POWDERCOAT: MONUMENT COLORBOND: MANOR RED (TS) SHADOW GREY (US) TO BE CONFIRMED BY THE CLIENT
STRUCTURE AREA: AREA: 87.75m ²

ADDITIONAL NOTES:

-

REVISION C

DETAILS	AMENDMENT	BY	ISSUE
REV A	INITIAL DRAWING	AH	20/05/2026
REV B	PLASMA PATTERN ADDED	AH	20/05/2026
REV C	PLASMA PATTERN UPDATED	AH	21/05/2026



VOGUE PERGOLAS AUSTRALIA Pty Ltd
69 SHEPPARD STREET HUME, ACT 2620
ABN 39 632 662 170
ACN 632 662 170
CONTACT DETAILS:
Ph: 1300 723 849
www.voguepergolas.com.au

NOTES

- Please refer to our website (voguepergolas.com.au) for the full T&C's of the Warranty Agreement.
- Please refer to our website (voguepergolas.com.au) for the recommended maintenance schedule for this specific product, also relative (but not limited to) the structure's geographical location and proximity to a corrosive environment. (E.g. salt water swimming pool)
- Unless specifically stated in the Installation Contract with Vogue Pergolas Australia Pty Ltd, it is the responsibility of the owner/client to perform all approval works.

CAMBODIAN BUDDHIST TEMPLE
LANY TRINH

1 ROSS SMITH DRIVE
SCULLIN
ACT 2617

0420 525 029

CARPORT PLAN & ELEVATION	
SCALE: 1:75 (A3)	DATE: 21/05/2026
DRAWN/DESIGNED: AH	CHECKED: CP
JOB: C-26-348	DRAWING NUMBER: 1 / 1